



OPTION A: 22,700 GSF


SOUTHINGTON SENIOR CENTER

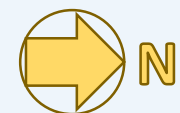


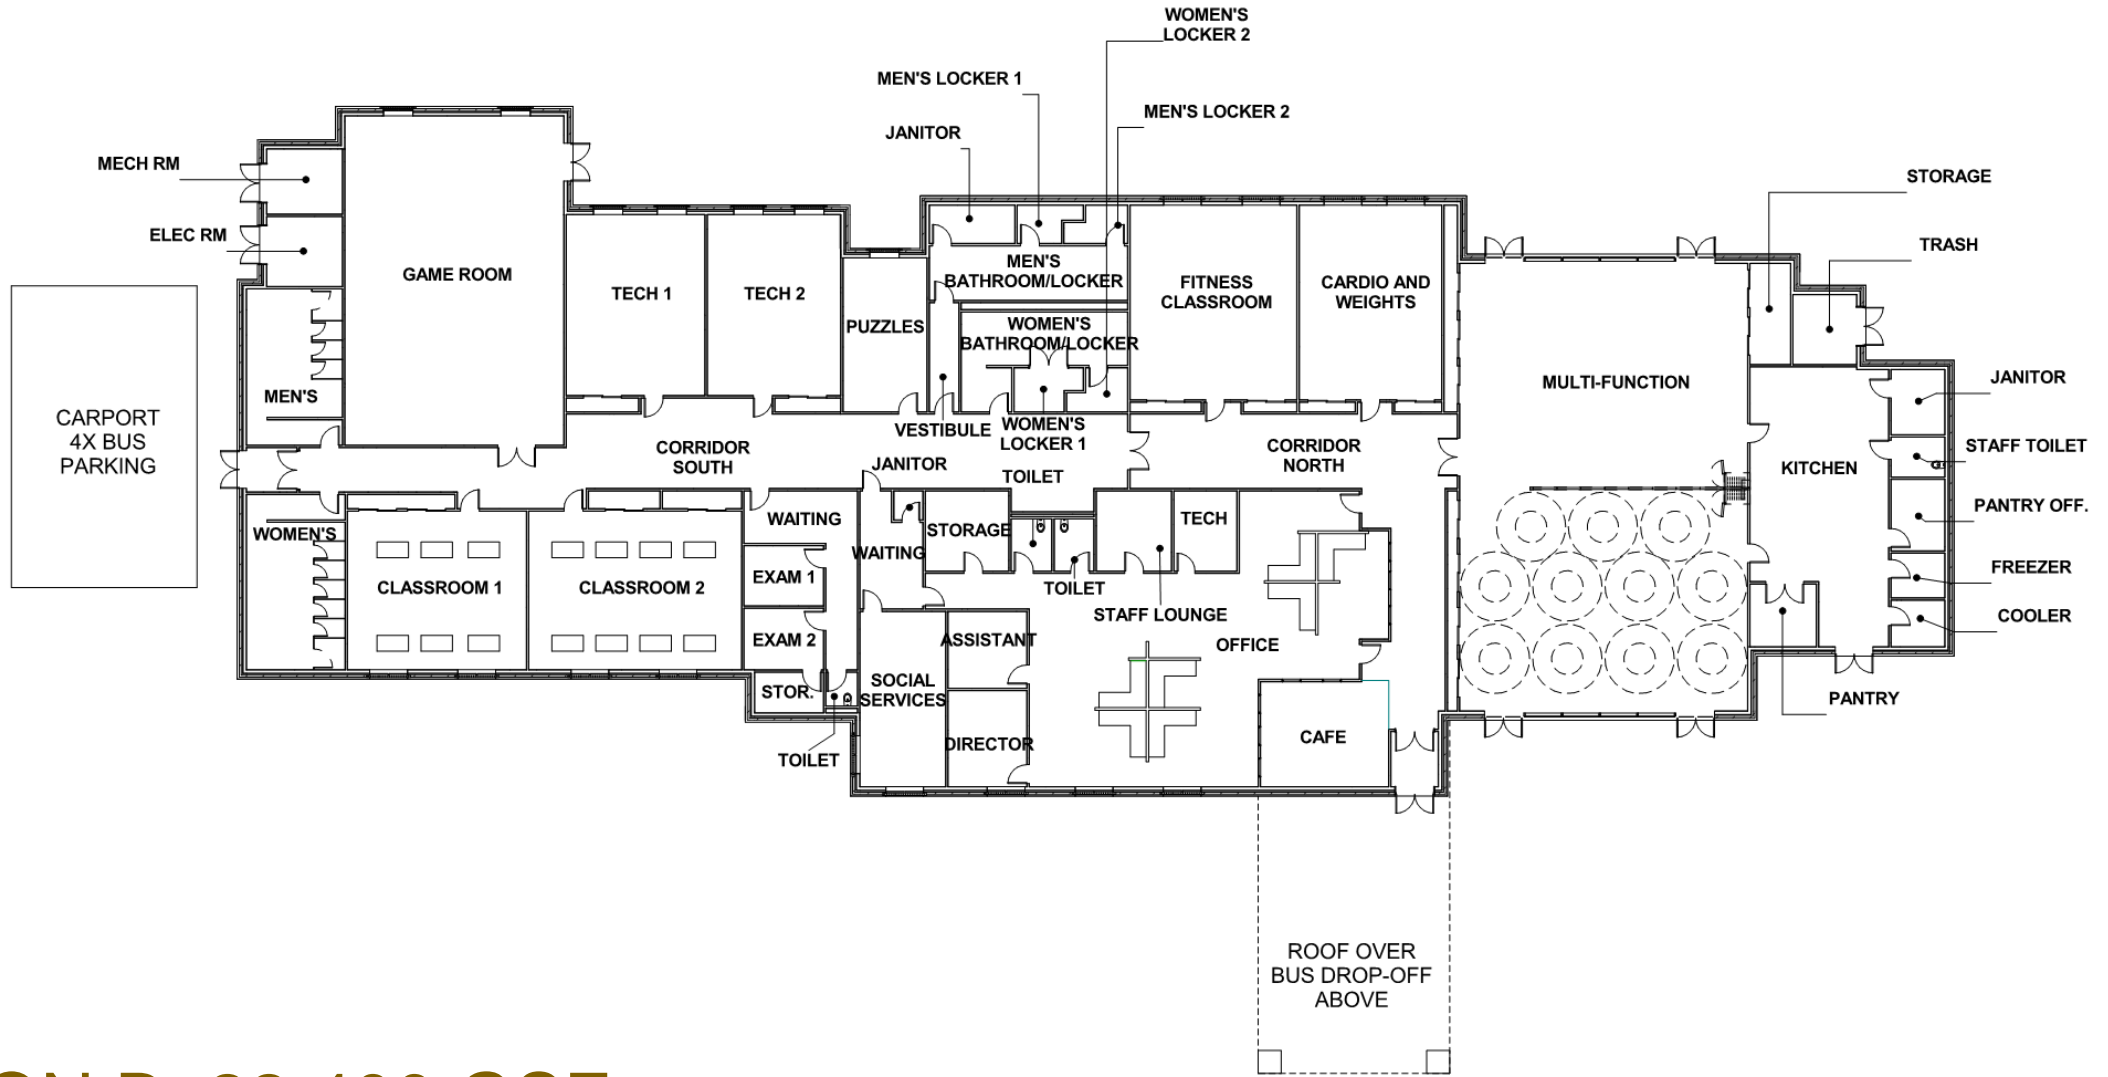

OPTION B: 22,400 GSF


SOUTHINGTON SENIOR CENTER

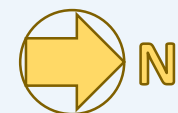

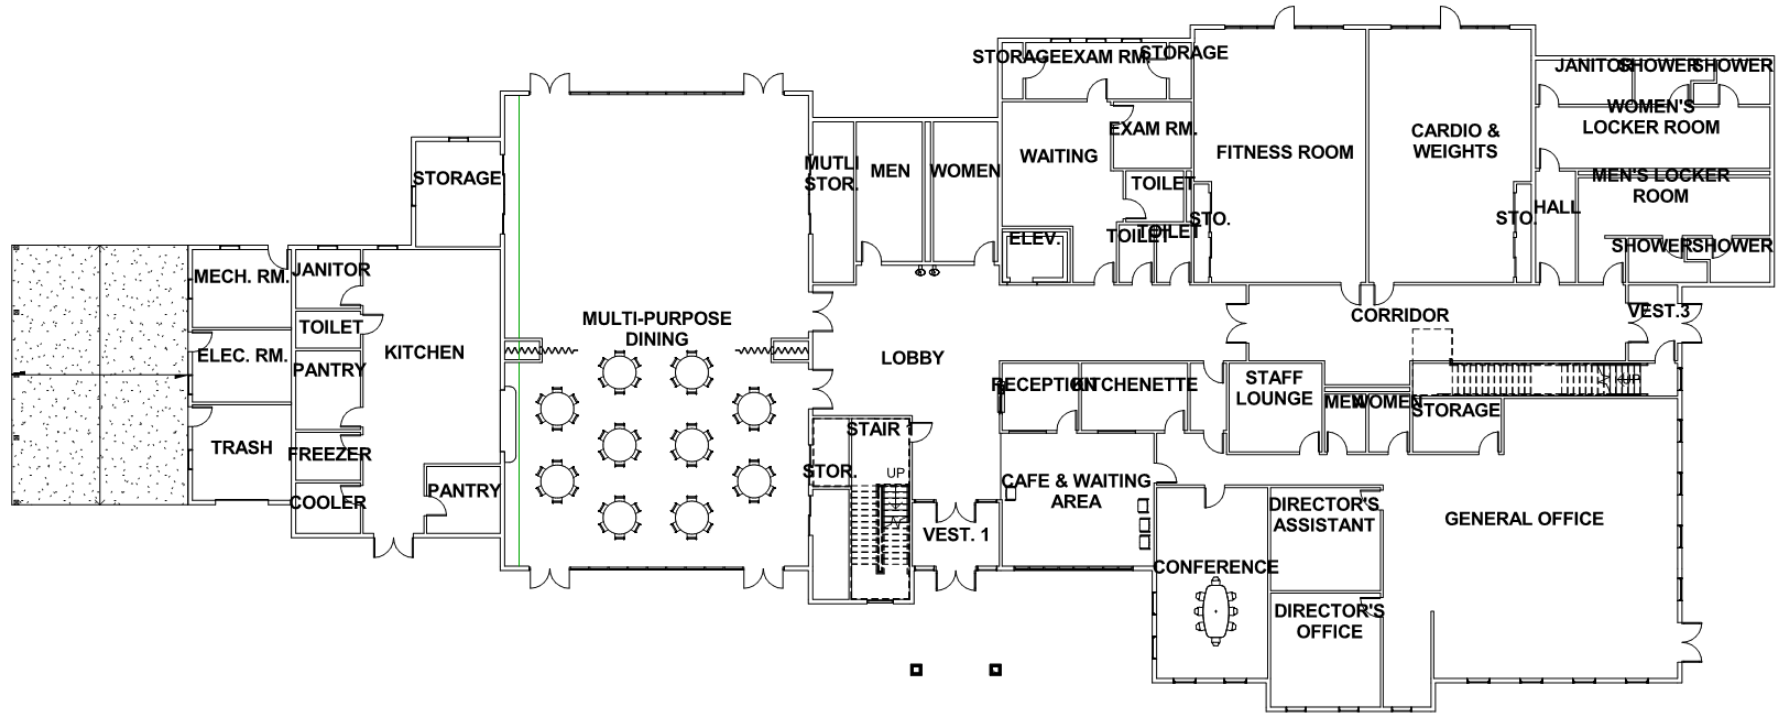

OPTION C: 25,500 GSF
 FIRST FLOOR: 18,000 GSF



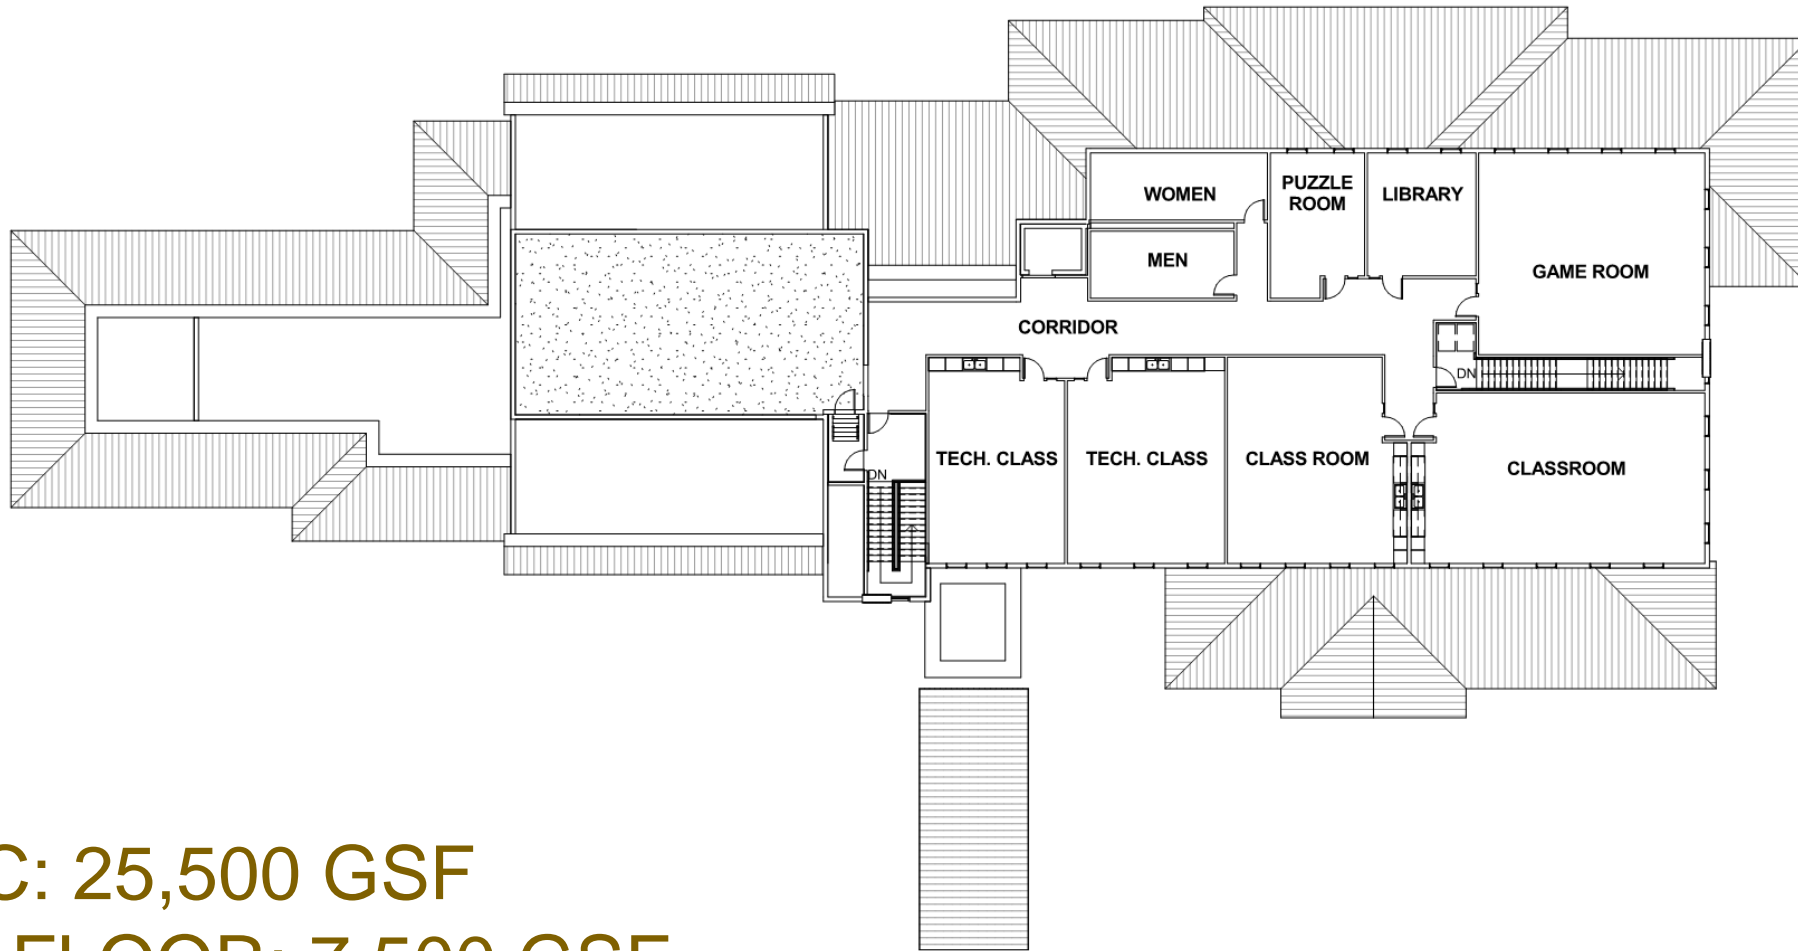

OPTION C: 25,500 GSF
SECOND FLOOR: 7,500 GSF

